



Final Layout: Waste Water Reuse Scheme Tamworth Regional Council 2009'

* Centre Pivot Layout & Configuration


Pipe Legend (PN10 PE100B Lilac Stripe AS/NZS 4130):

400mm PN10 Polythene Pipe x 3,915mtr	
355mm PN10 Polythene Pipe x 1,945mtr	
315mm PN10 Polythene Pipe x 1,500mtr	
280mm PN10 Polythene Pipe x 3,685mtr	
200mm PN10 Polythene Pipe x 1,265mtr	
90mm PN10 Polythene Pipe x 1,530mtr	
2" Rural Class B' Polythene Pipe x 795mtr	

Zimmatic Typical Centre Pivot Point Heavy Duty for Polythene Lined Spans:

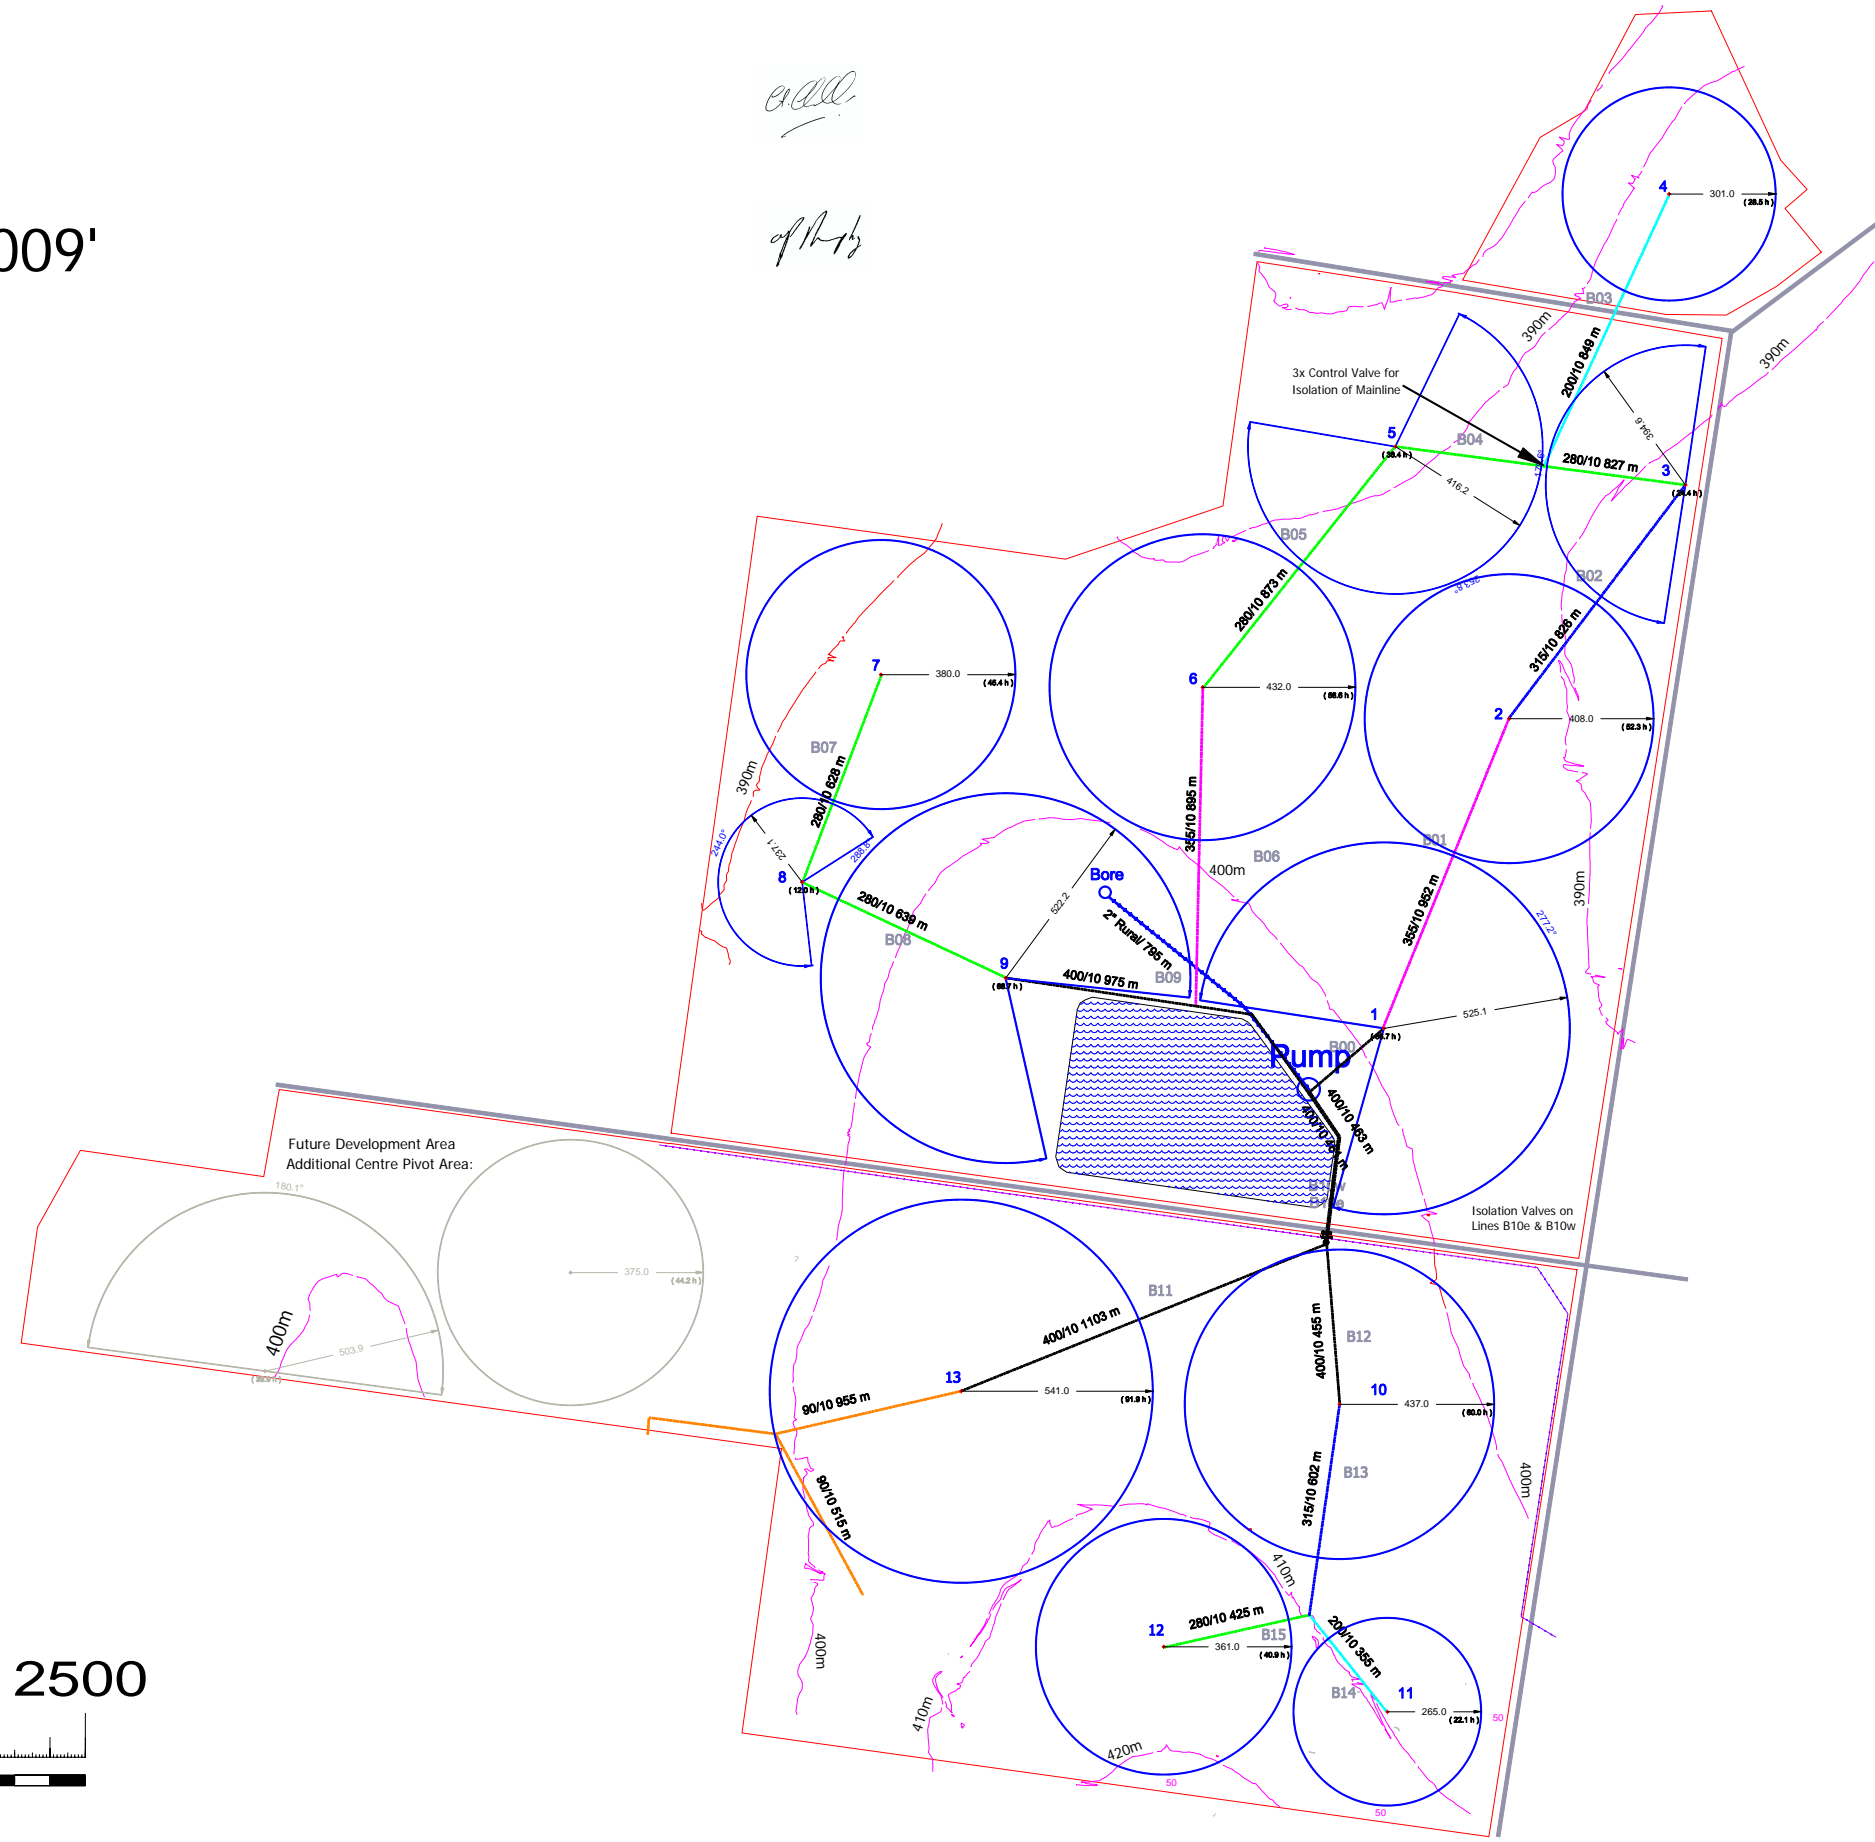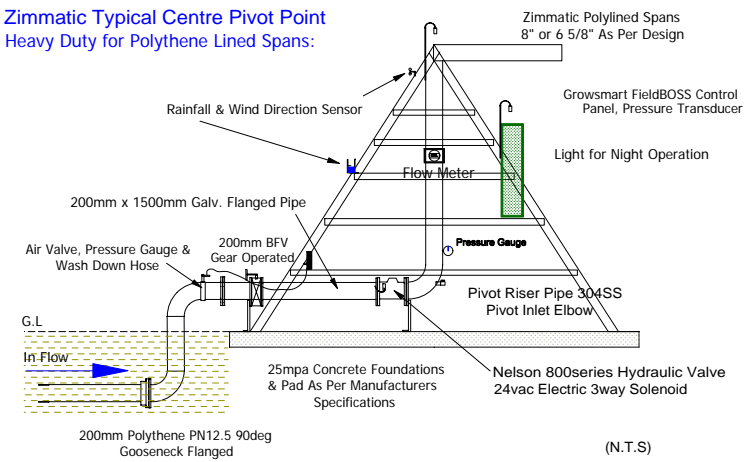

DISTANCE

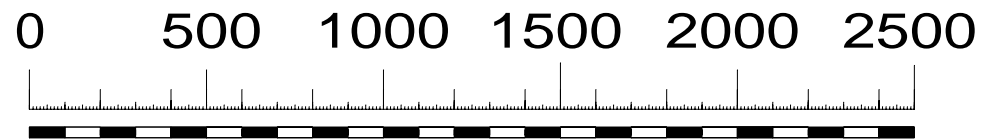

*call
of this*



DRAWN : CJC	SCALE : 1: 24250 A3L
DESIGN : CJC	DATE : 01 / 09 / 2009
DRAWING NAME: Tamworth Reuse Scheme Layout (Revised 26-8-09) V5 Revision.dcd	



© Copyright: Quotations, Project Documents, Drawings, and Similar Remain the Intellectual Property of TEAM Irrigation Pty Limited and May Not Be Copied or Disclosed to Third Parties Without Permission. This and the Above Mentioned Documents are To Be Used Only as Intended by TEAM Irrigation Pty Limited .